



# PLAN DE DIVISION


ECHELLE 1/500

Dossier n° 6140  
Le 05/10/2017  
DA6140\_500.dwg  
DA n°1512 T

Coordonnées RGF93 CC45		
MAI	X	Y
51	1773296.67	4205785.08
57	1773288.04	4205785.16
100	1773285.97	4205756.06
127	1773311.12	4205764.99
203	1773356.89	4205758.00
204	1773362.31	4205757.27
209	1773356.87	4205757.29
315	1773311.68	4205764.70
316	1773362.32	4205756.40
317	1773362.15	4205765.00
318	1773362.50	4205737.19
321	1773341.68	4205795.14
322	1773342.20	4205759.70
323	1773346.78	4205787.54
324	1773348.82	4205791.63
325	1773328.71	4205760.49
326	1773324.17	4205762.65
327	1773311.20	4205765.13
328	1773310.90	4205765.47
329	1773310.57	4205764.04
330	1773308.95	4205769.14
331	1773308.85	4205769.08
332	1773306.76	4205771.87
333	1773304.12	4205775.20
334	1773302.88	4205776.77
335	1773297.45	4205783.63
337	1773287.21	4205772.81
338	1773300.31	4205770.78
339	1773299.61	4205765.62
340	1773300.59	4205765.47
1018	1773312.89	4205752.13

E= 1773300

Fond de plan issu en partie du plan de division, établi par le Cabinet Descours (18/06/2015 - D8921/14)  
Pour la bonne compréhension de ce plan, toute reproduction devra être réalisée en couleur

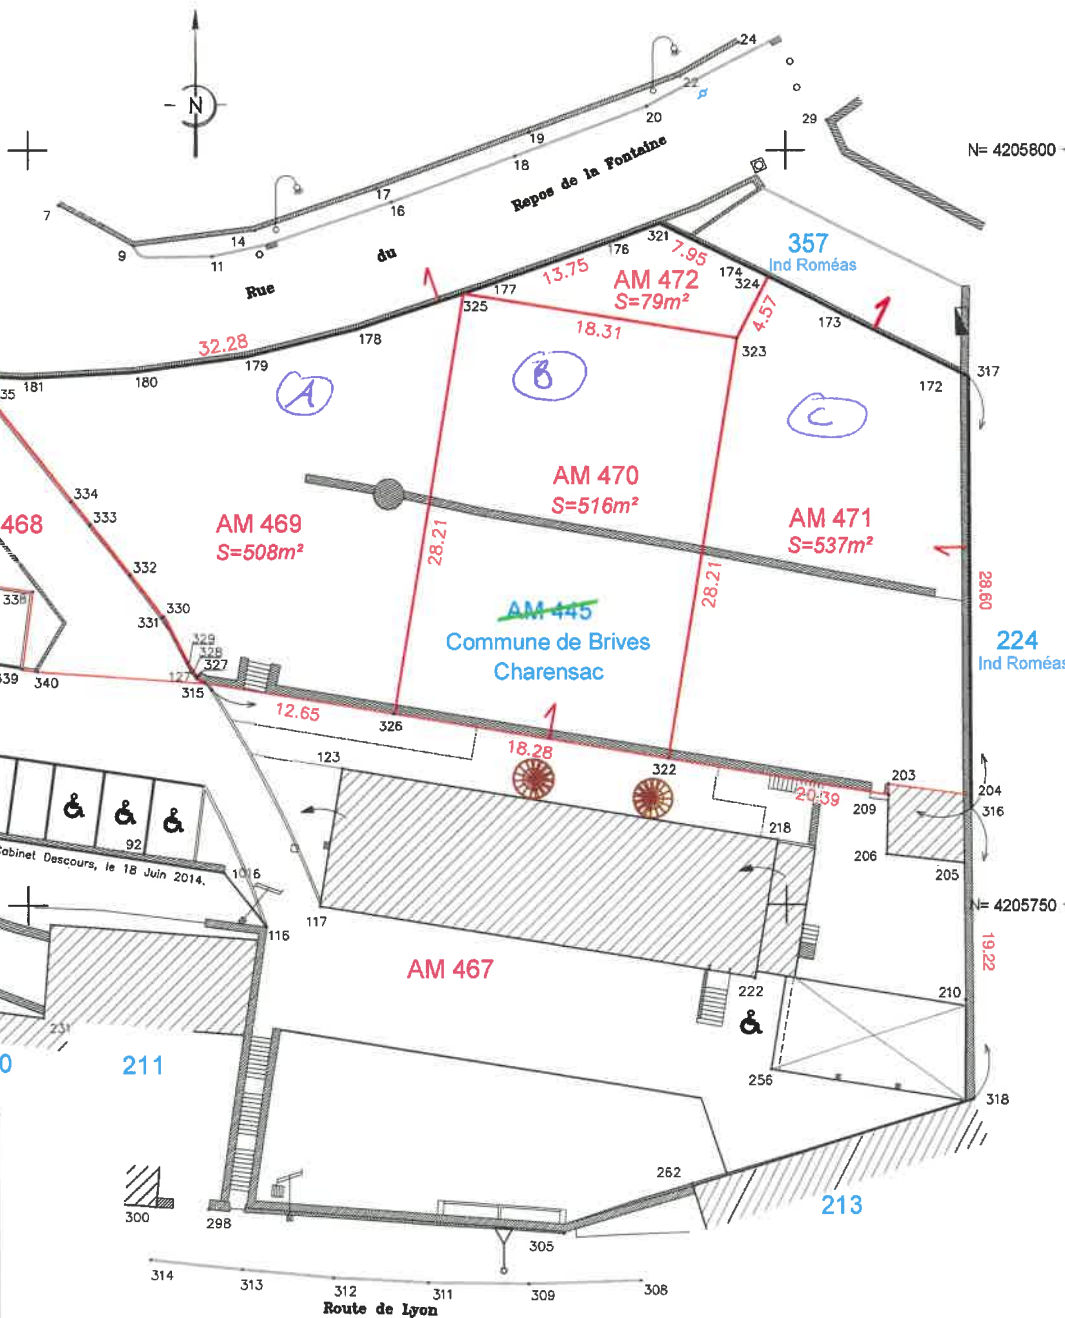

E= 1773300

E= 1773350

Symbole mur privatif

Mur maçonné

Limite de division

Limite de bornage